


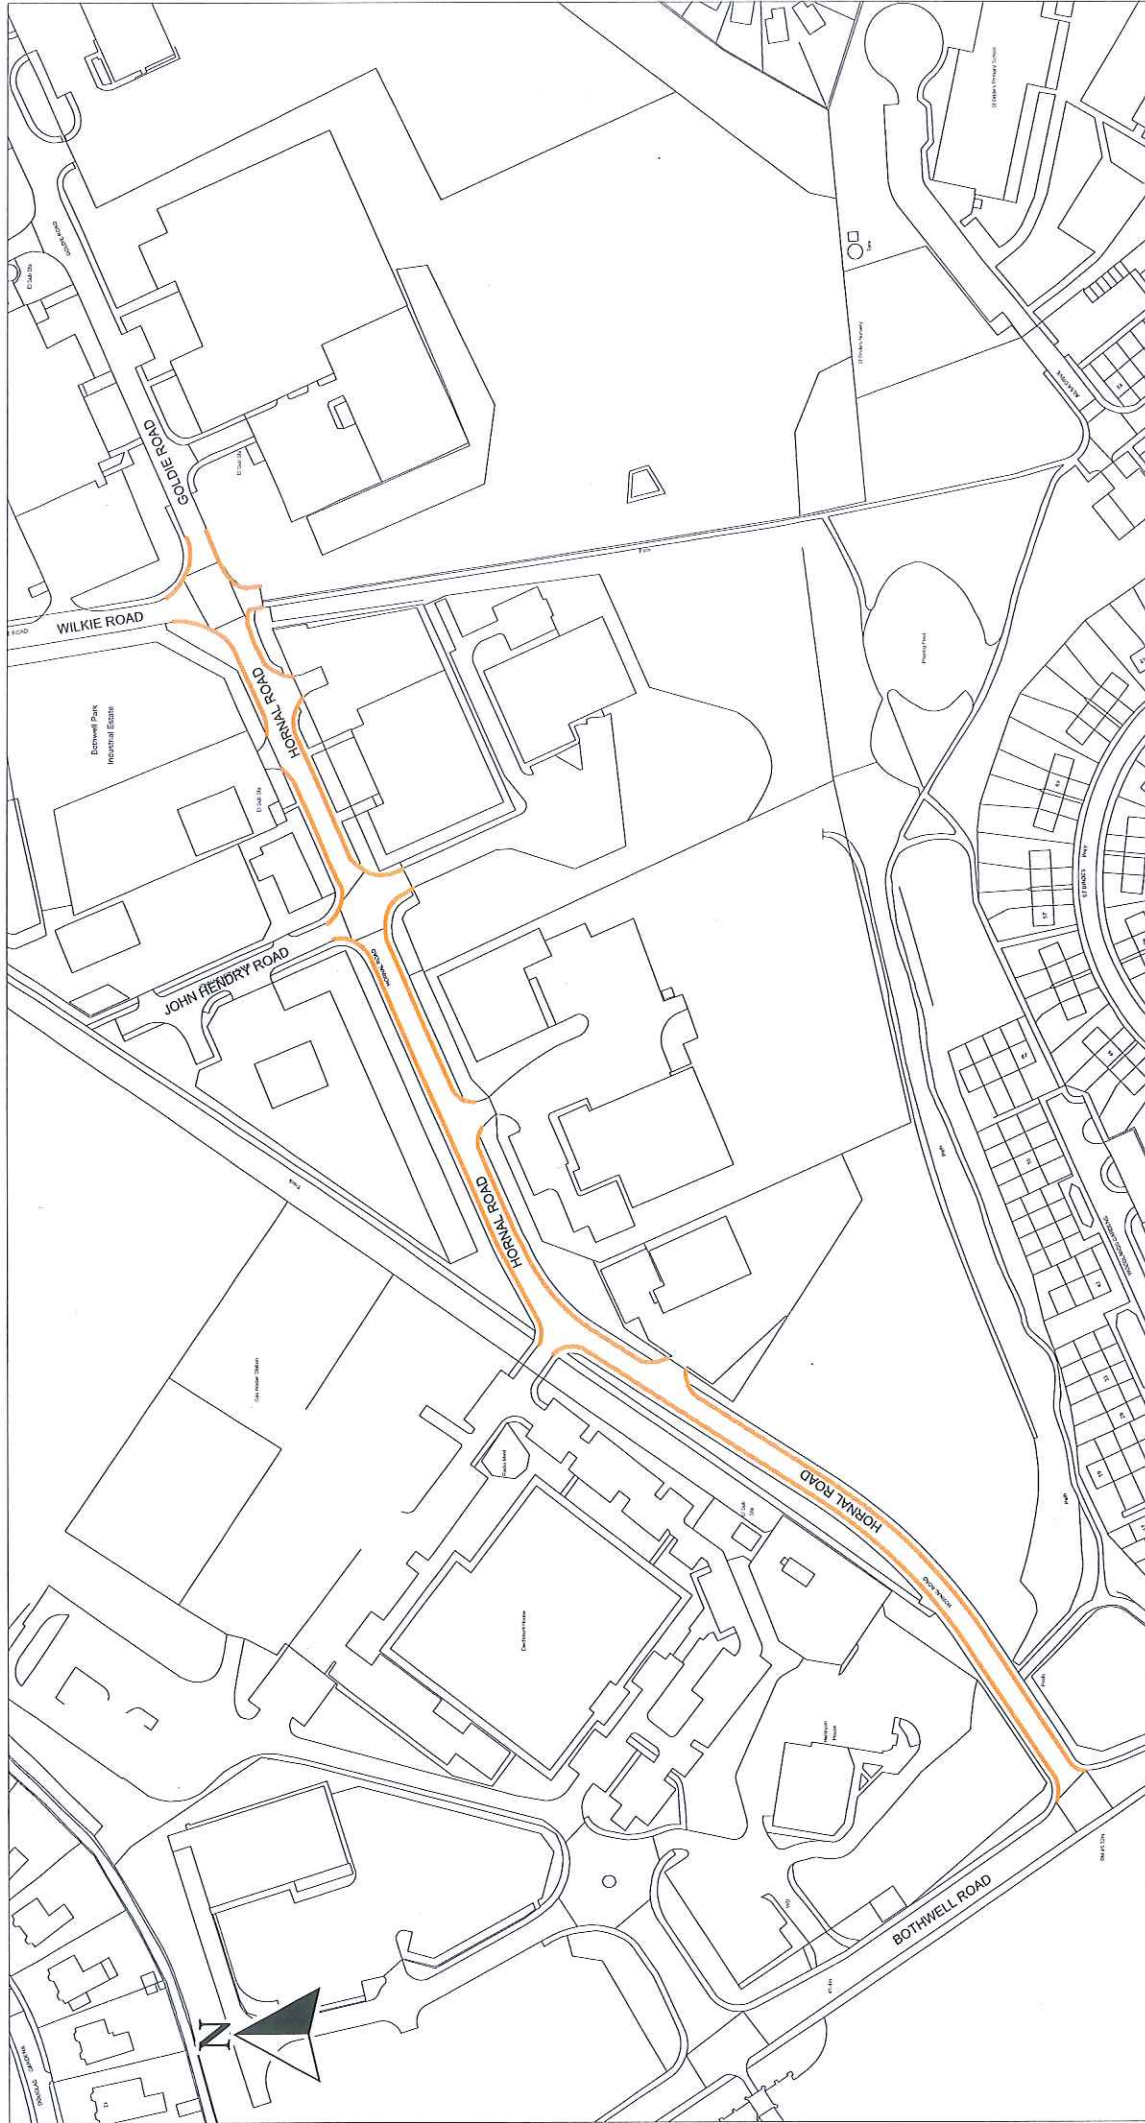

Key to Restriction Types Displayed No Waiting at any time	South Lanarkshire Council (Hornal Road Area, Bothwell) (Waiting Restriction) Order 2015		
	c Crown Copyright and database right 2014. All rights reserved. Ordnance Survey Licence number 100020730. Licence No. 100020730		
	SCALE	1 : 2500	
	DATE	03/08/2015	
	DRAWING No.	PU/TRO/C243/01	
DRAWN BY		S.H.	